


200A DIRECT BURY UNDERGROUND SERVICE METER INSTALLATION

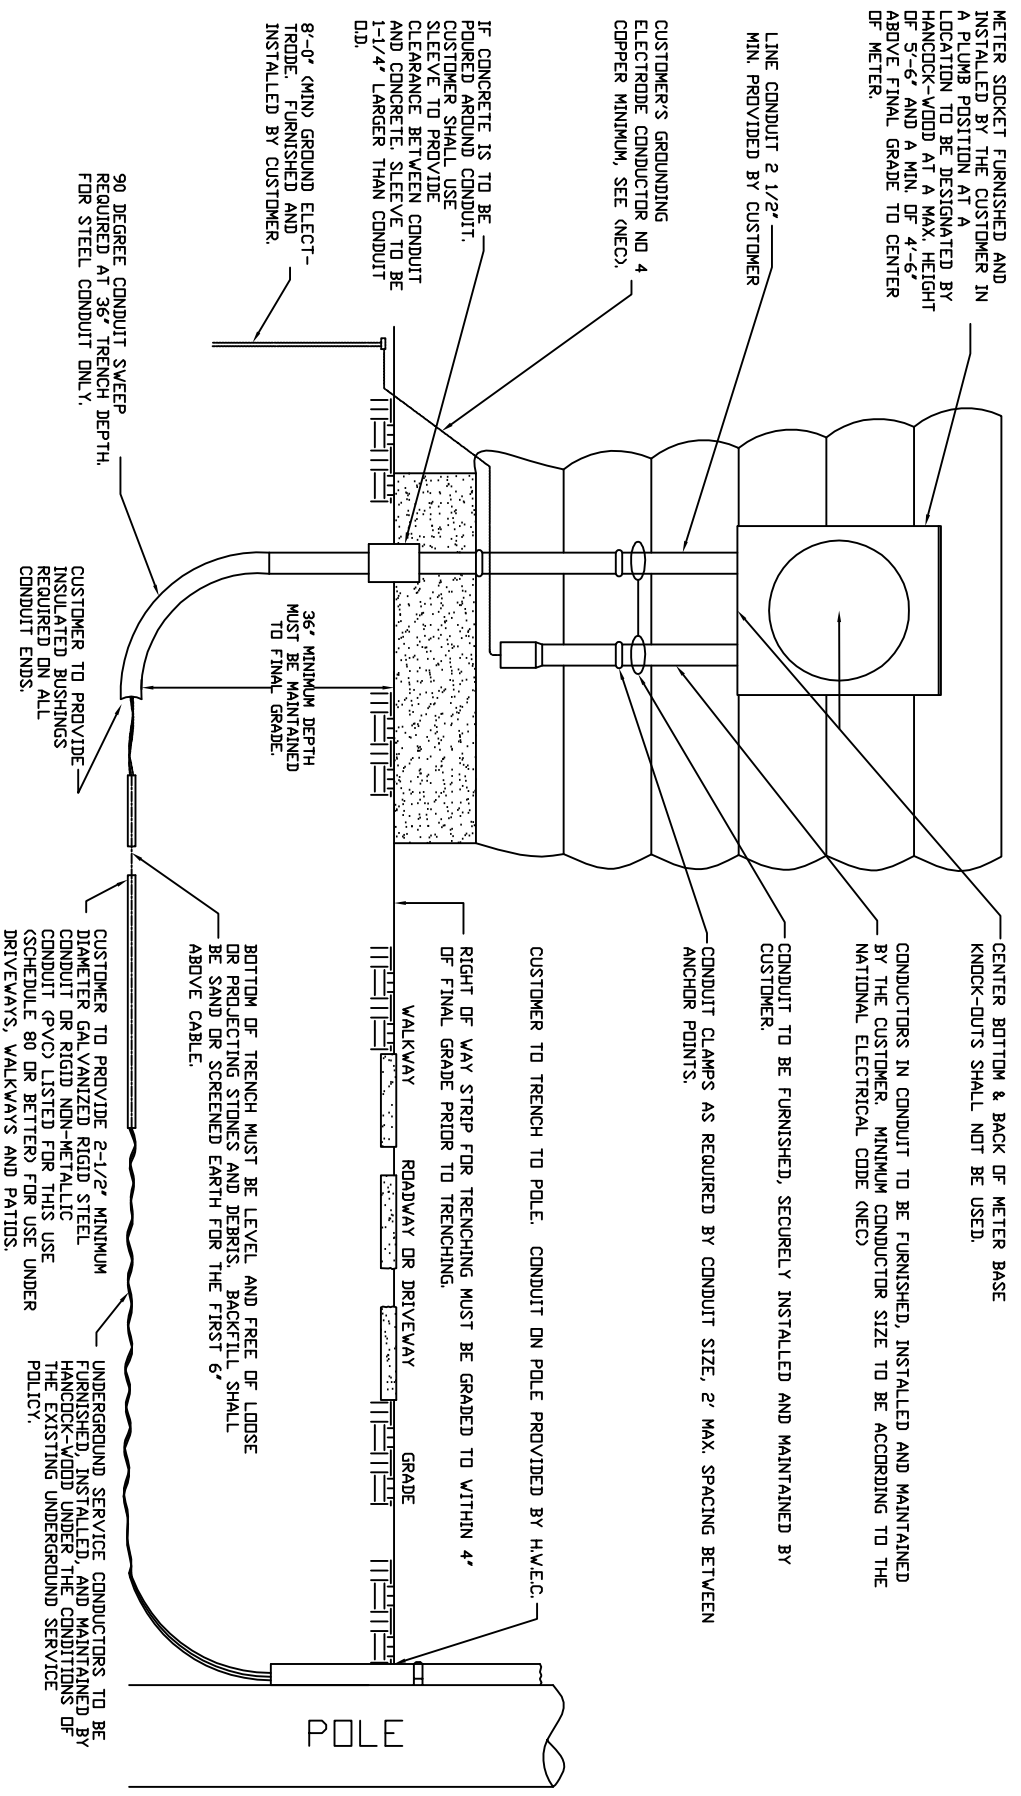

HANCOCK WOOD ELECTRIC COOPERATIVE

NORTH PAULDRE, OHIO (419)-257-2244 or (419)-425-4544

PROJECT: UNDERGROUND SERVICE INSTALLATION		DATE: 08/07/01	BY: BAF	DATE: 08/28/01	SCALE: NO SCALE
CHECKED: BB		DATE: 08/07/01	BY: BAF	DATE: 08/28/01	SCALE: NO SCALE

REVISION: 08-27-2007